




TRU-FRAME®
A name you can build on.

LO SERIES SKYLIGHT

CONVERSION TABLE FOR OUTSIDE CURB

DIMENSION "A" INSIDE CURB: ADD 3"
DIMENSION "C" INSIDE FRAME: DEDUCT 1-1/4"
INSIDE CORNER (SEE DETAIL): DEDUCT 3/4"

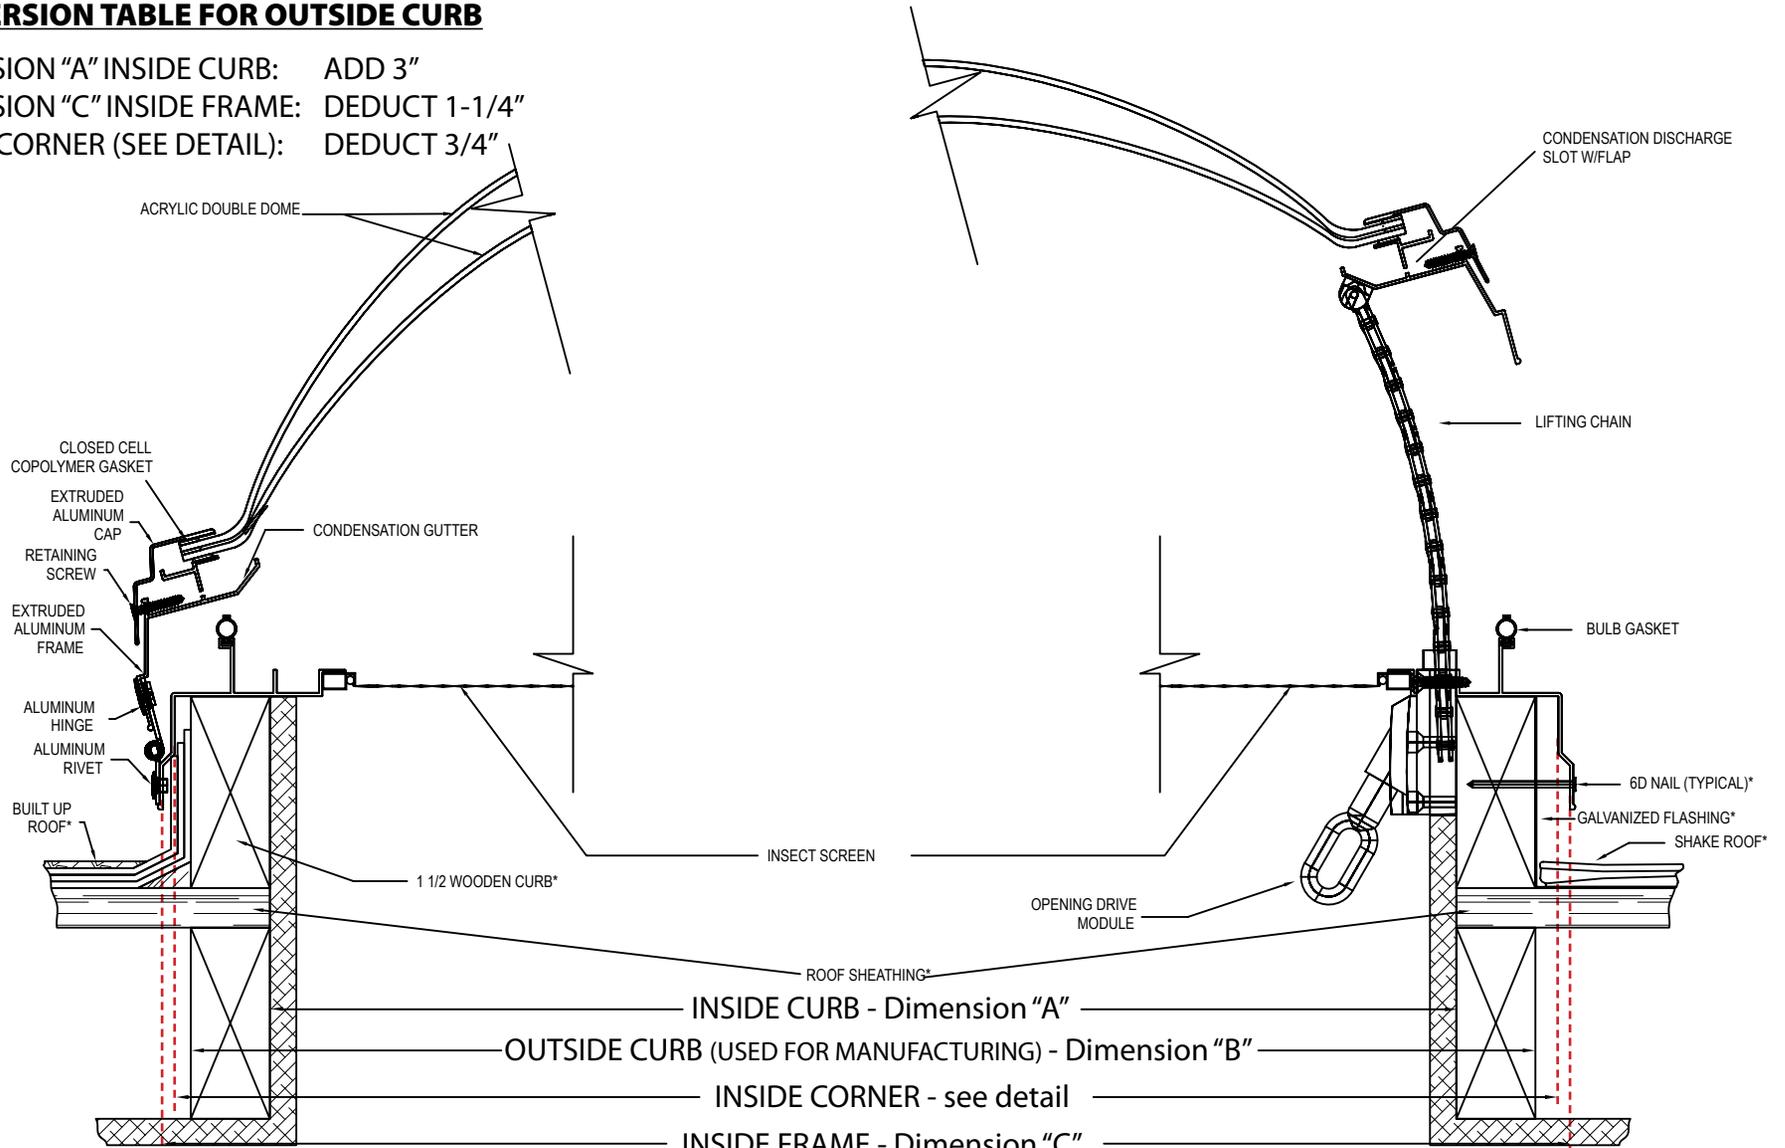

NOTE: Recommend a minimum 3/12 roof pitch for proper weeping. Flat roof installations NOT recommended.